





1 Proposed Ground Floor Plan
1 : 50

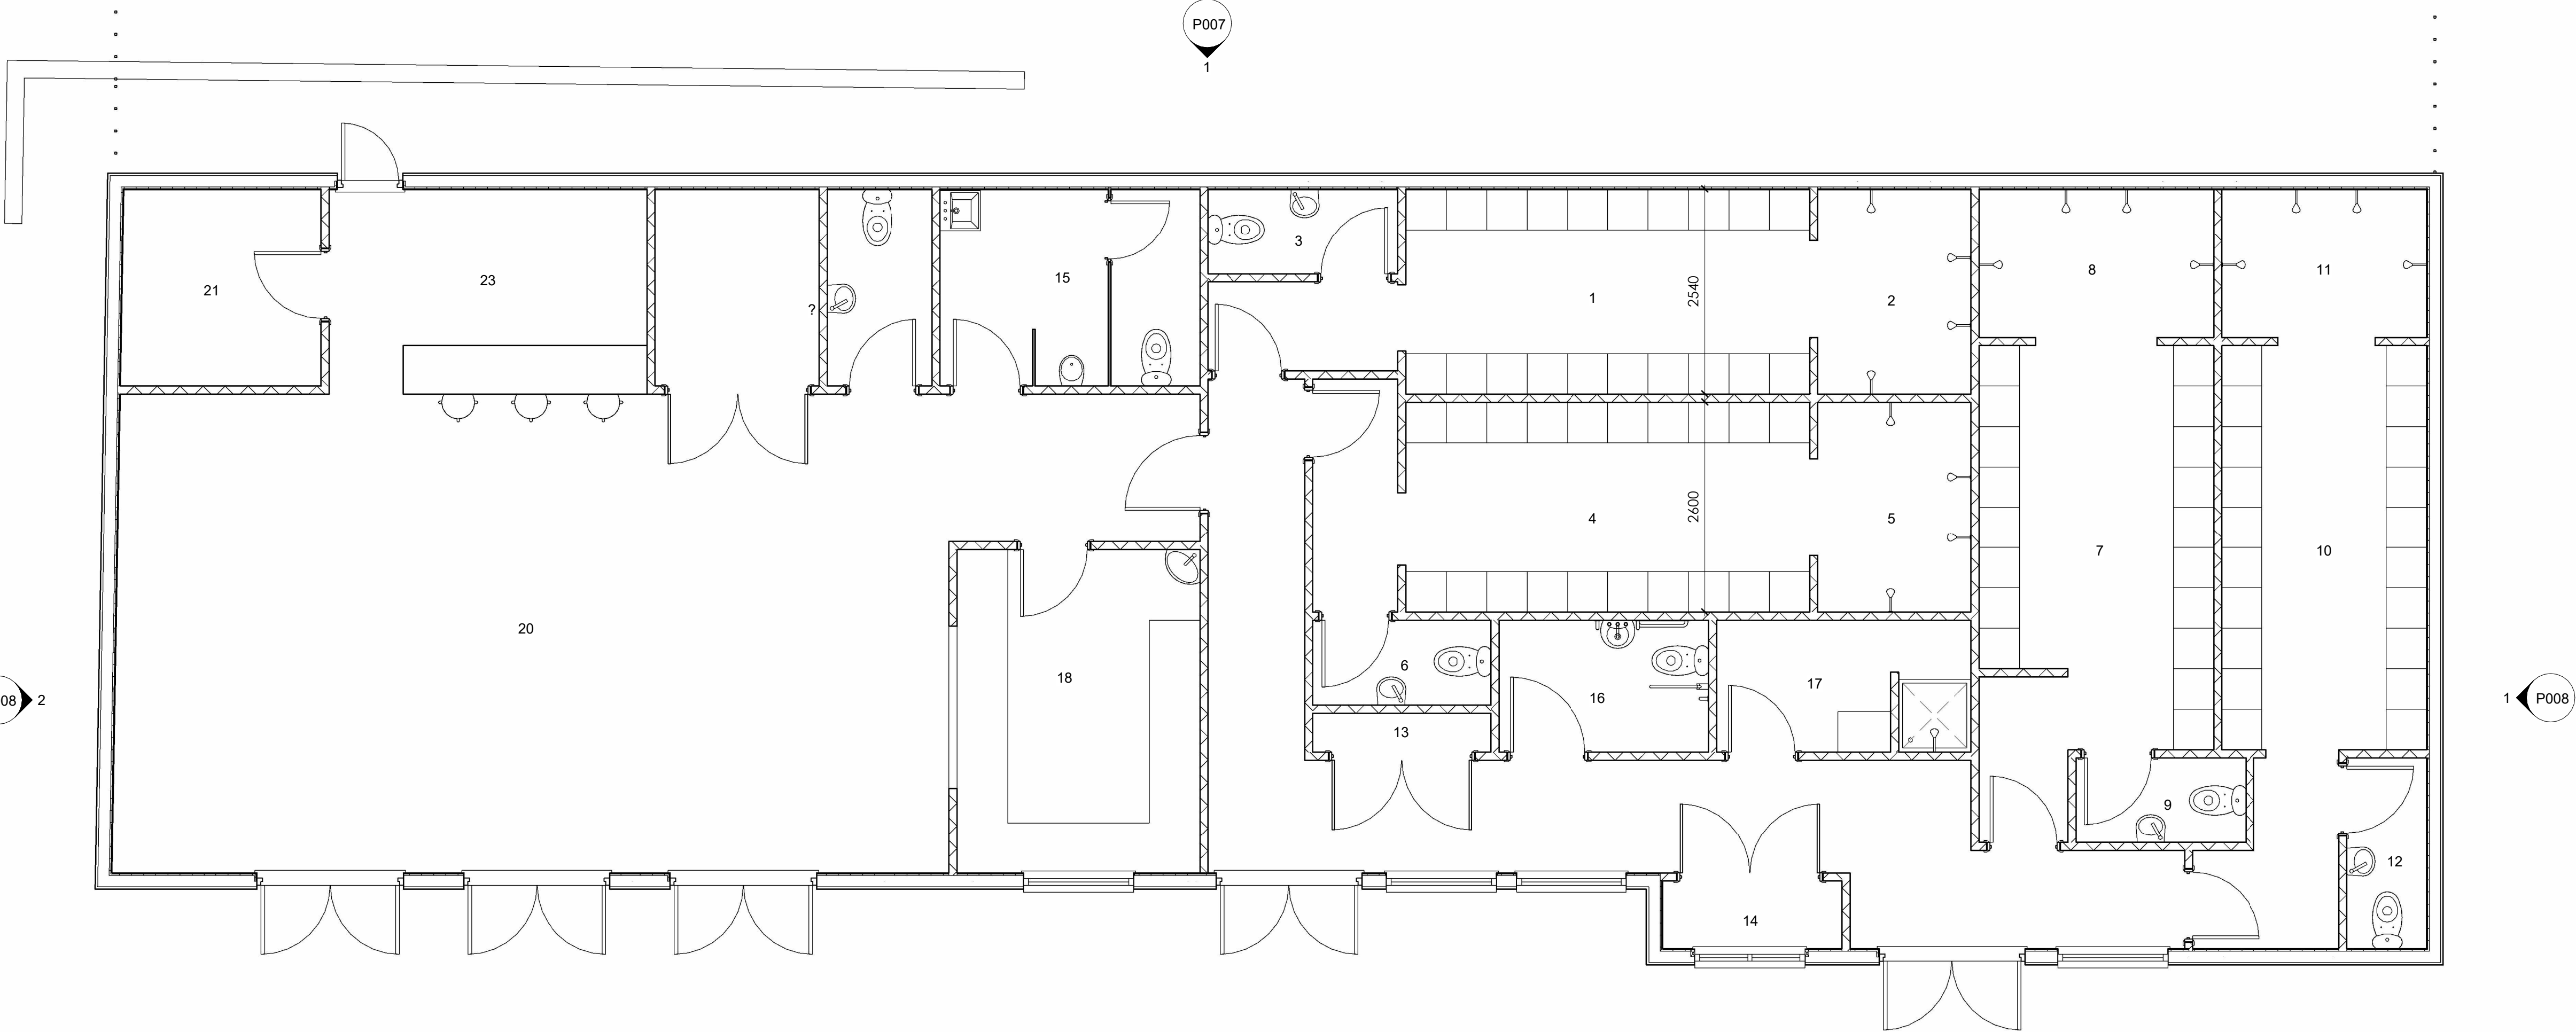

2 S3 - Proposed Roof Plan
1 : 50

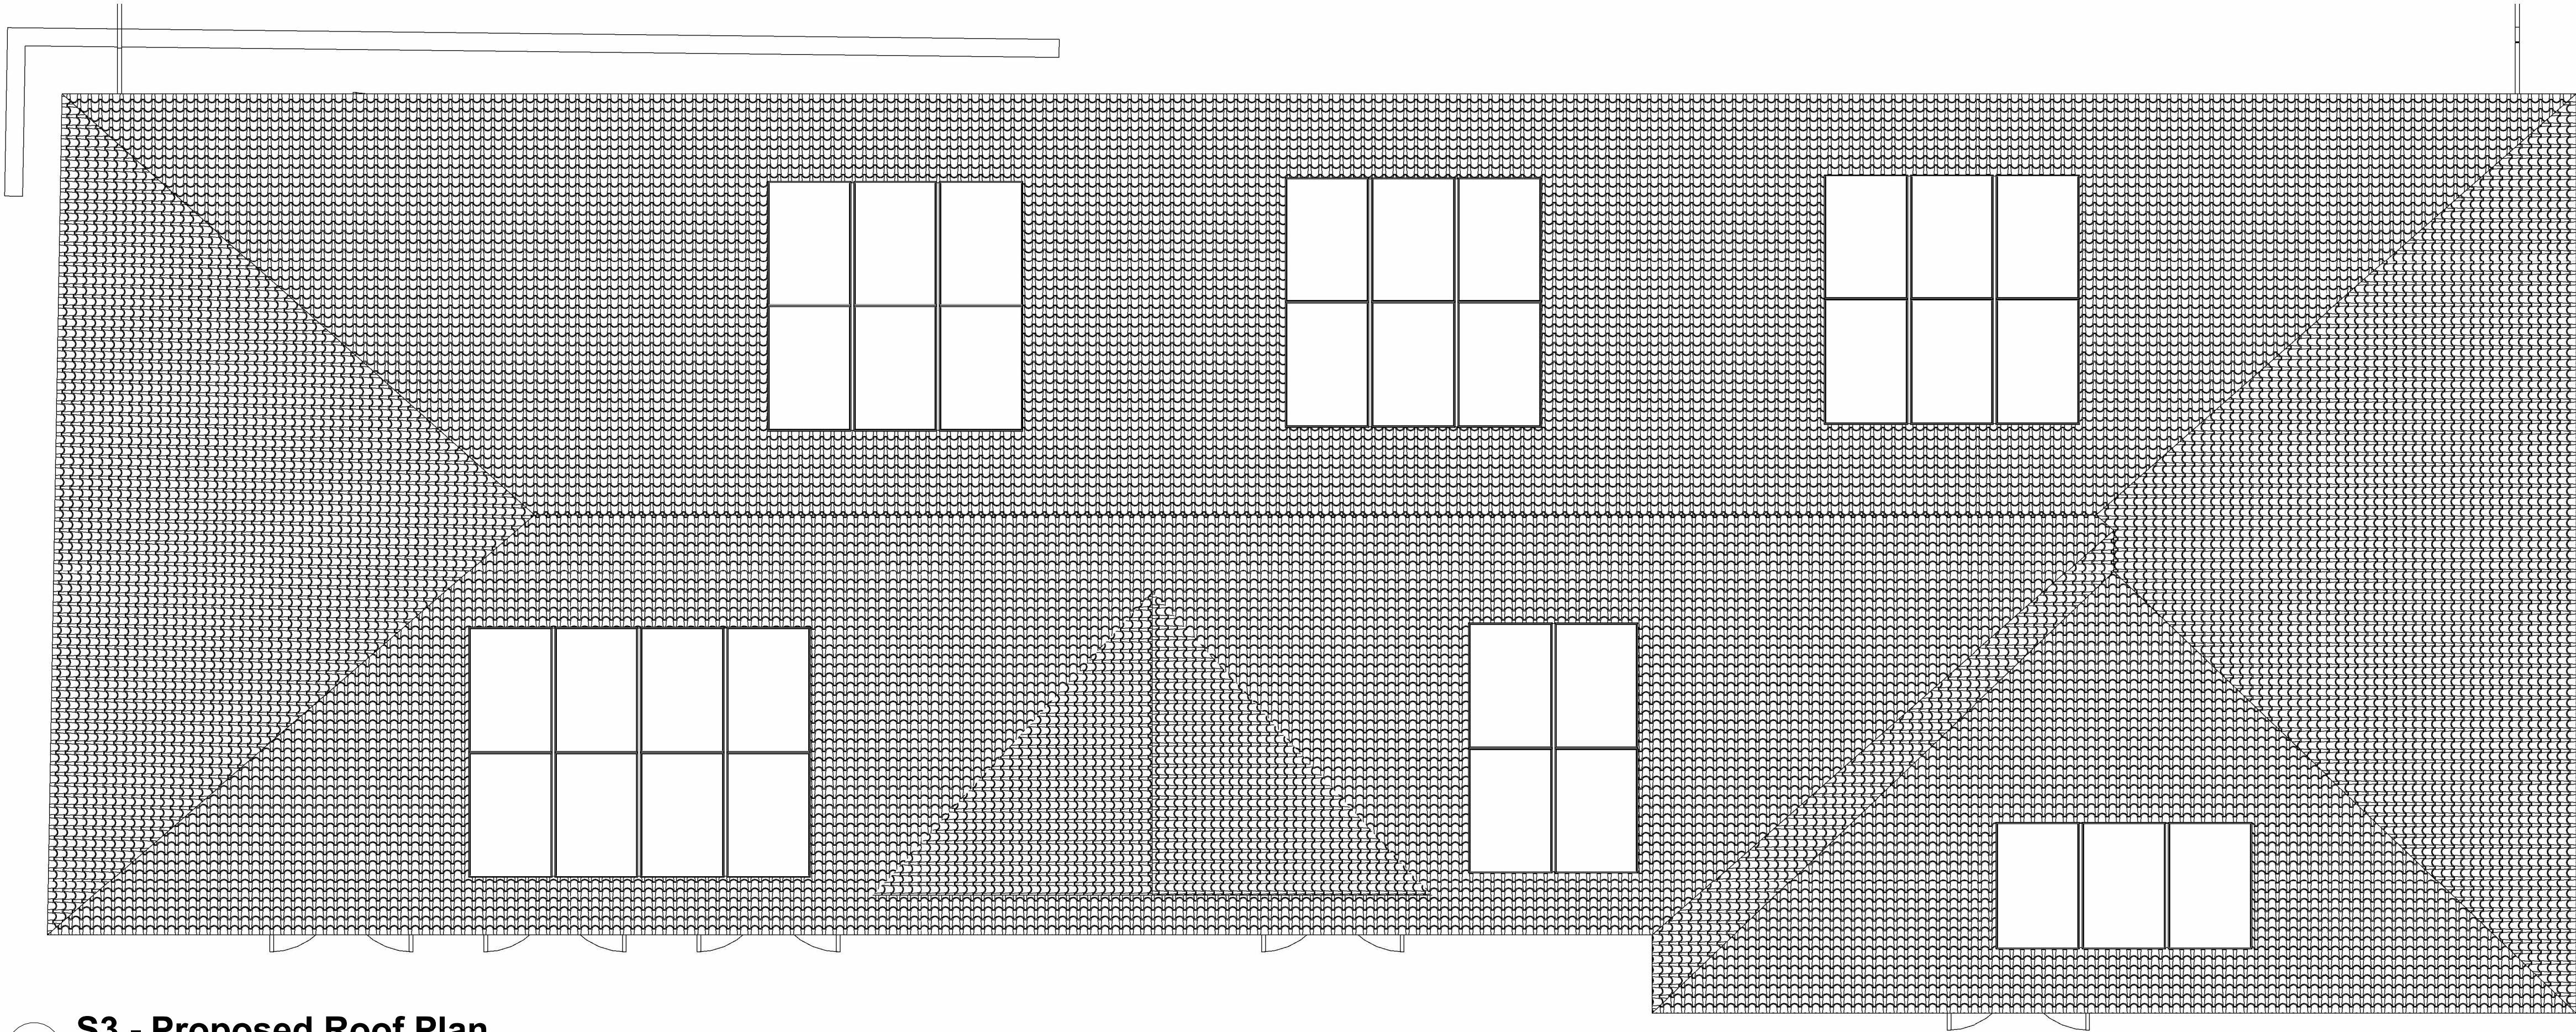

- Notes:
- All dimensions are in millimeters unless noted otherwise.
 - This drawing is issued for planning permission purposes only.

A	Issued for planning permission.	10.05.2024
Rev	Description	Date

Pottinger Design

Architectural Design + Structural Engineering

POTTINGER
DESIGN
ENGINEERING

58 Oldaker Rd, Lewes, E. Sussex, BN8 4LP

info@pottingerdesign.co.uk

07421 074987 | www.pottingerdesign.co.uk

Project
Sports Pavilion Renovation
King George V Playing Field
Newick

Client:
Newick Parish Council

Drawing Title
Proposed Ground Floor and Roof Plan

A1	Scale 1 : 50	Rev A
-----------	-----------------	-----------------

Drawing Number
20432 - P006