




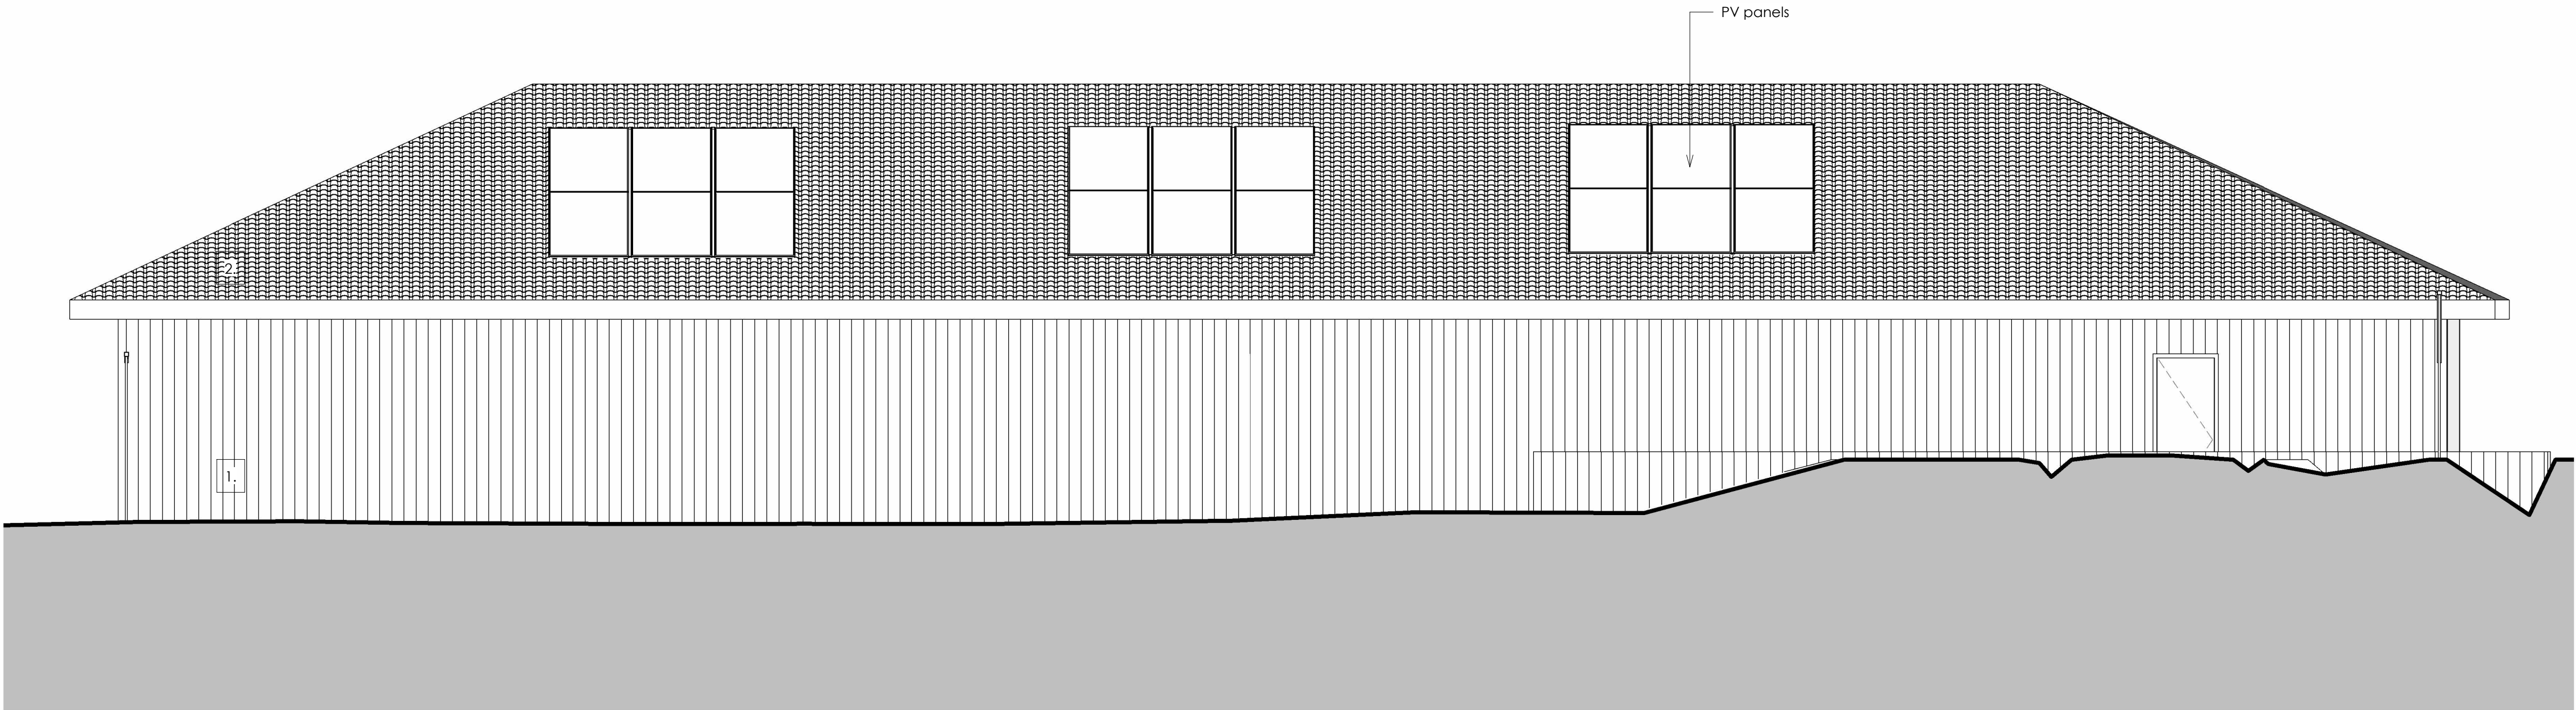

1 Proposed West  
1 : 50

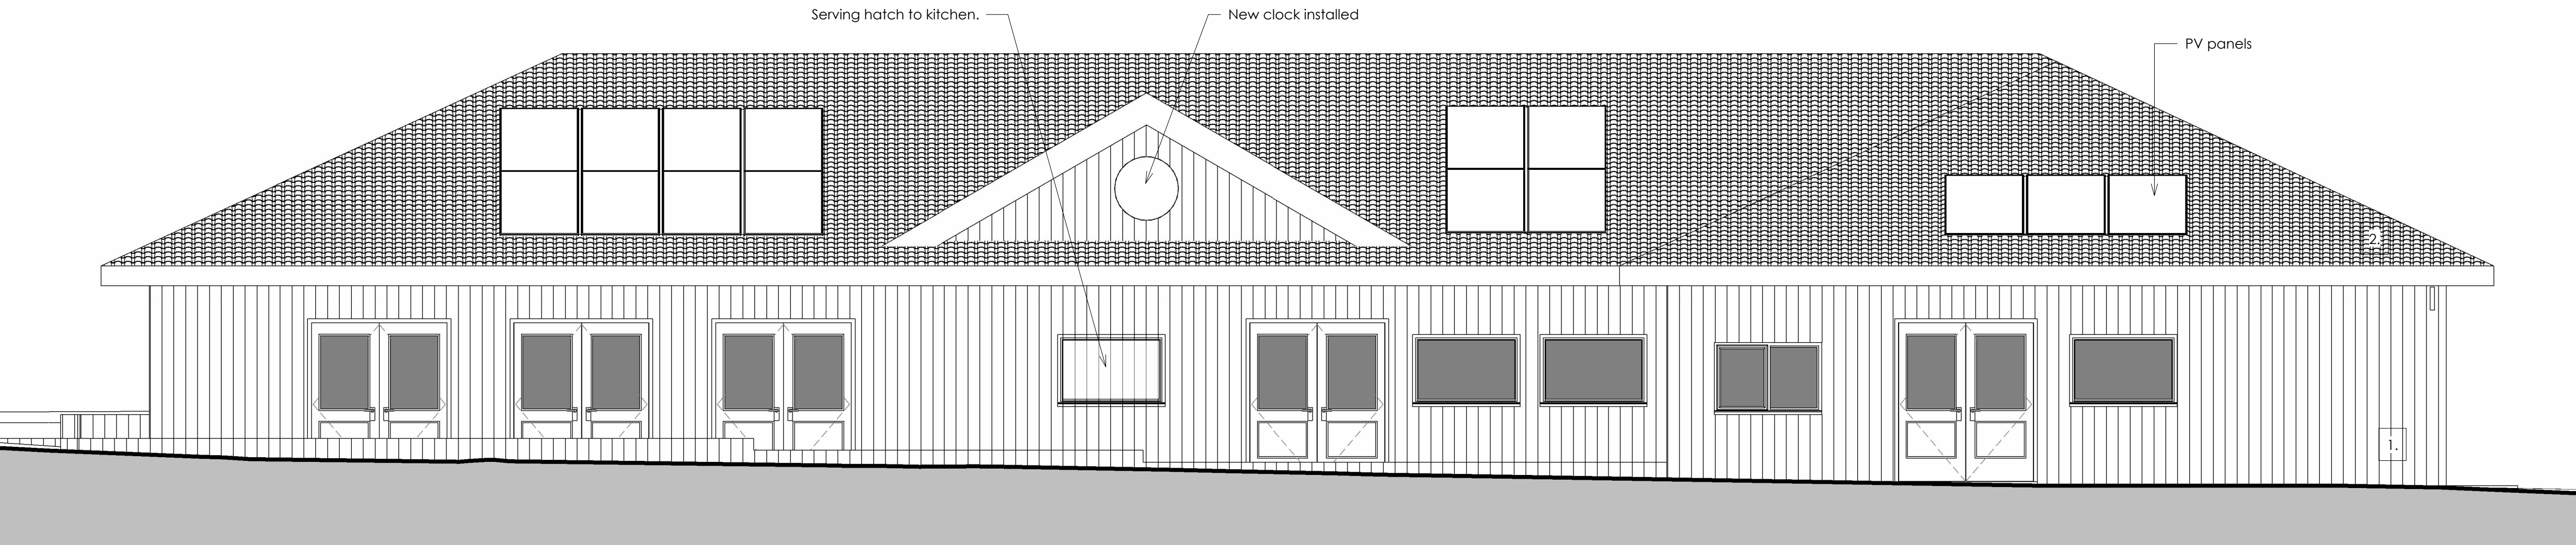

2 Proposed East  
1 : 50

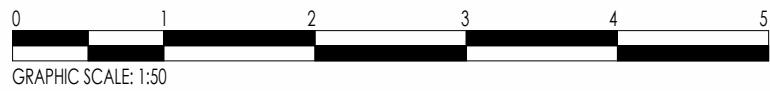

Notes:

1. All dimensions are in millimeters unless noted otherwise.
2. This drawing is issued for planning permission purposes only.

Material Notes:

1. 'Golden Oak' composite timber effect cladding.
2. New roof tiling to match existing.

|     |                                 |            |
|-----|---------------------------------|------------|
|     |                                 |            |
|     |                                 |            |
|     |                                 |            |
| A   | Issued for planning permission. | 10.05.2024 |
| Rev | Description                     | Date       |

Pottinger Design

Architectural Design + Structural Engineering

POTTINGER  
DESIGN  
ENGINEERING

58 Oldaker Rd, Lewes, E. Sussex, BN8 4LP  
info@pottingerdesign.co.uk  
07421 074987 | www.pottingerdesign.co.uk

Project  
Sports Pavilion Renovation  
King George V Playing Field  
Newick

Client:  
Newick Parish Council

Drawing Title  
Proposed Elevations Sheet 1

A1 Scale  
1 : 50

Rev A

Drawing Number  
20432 - P007