


Notes:

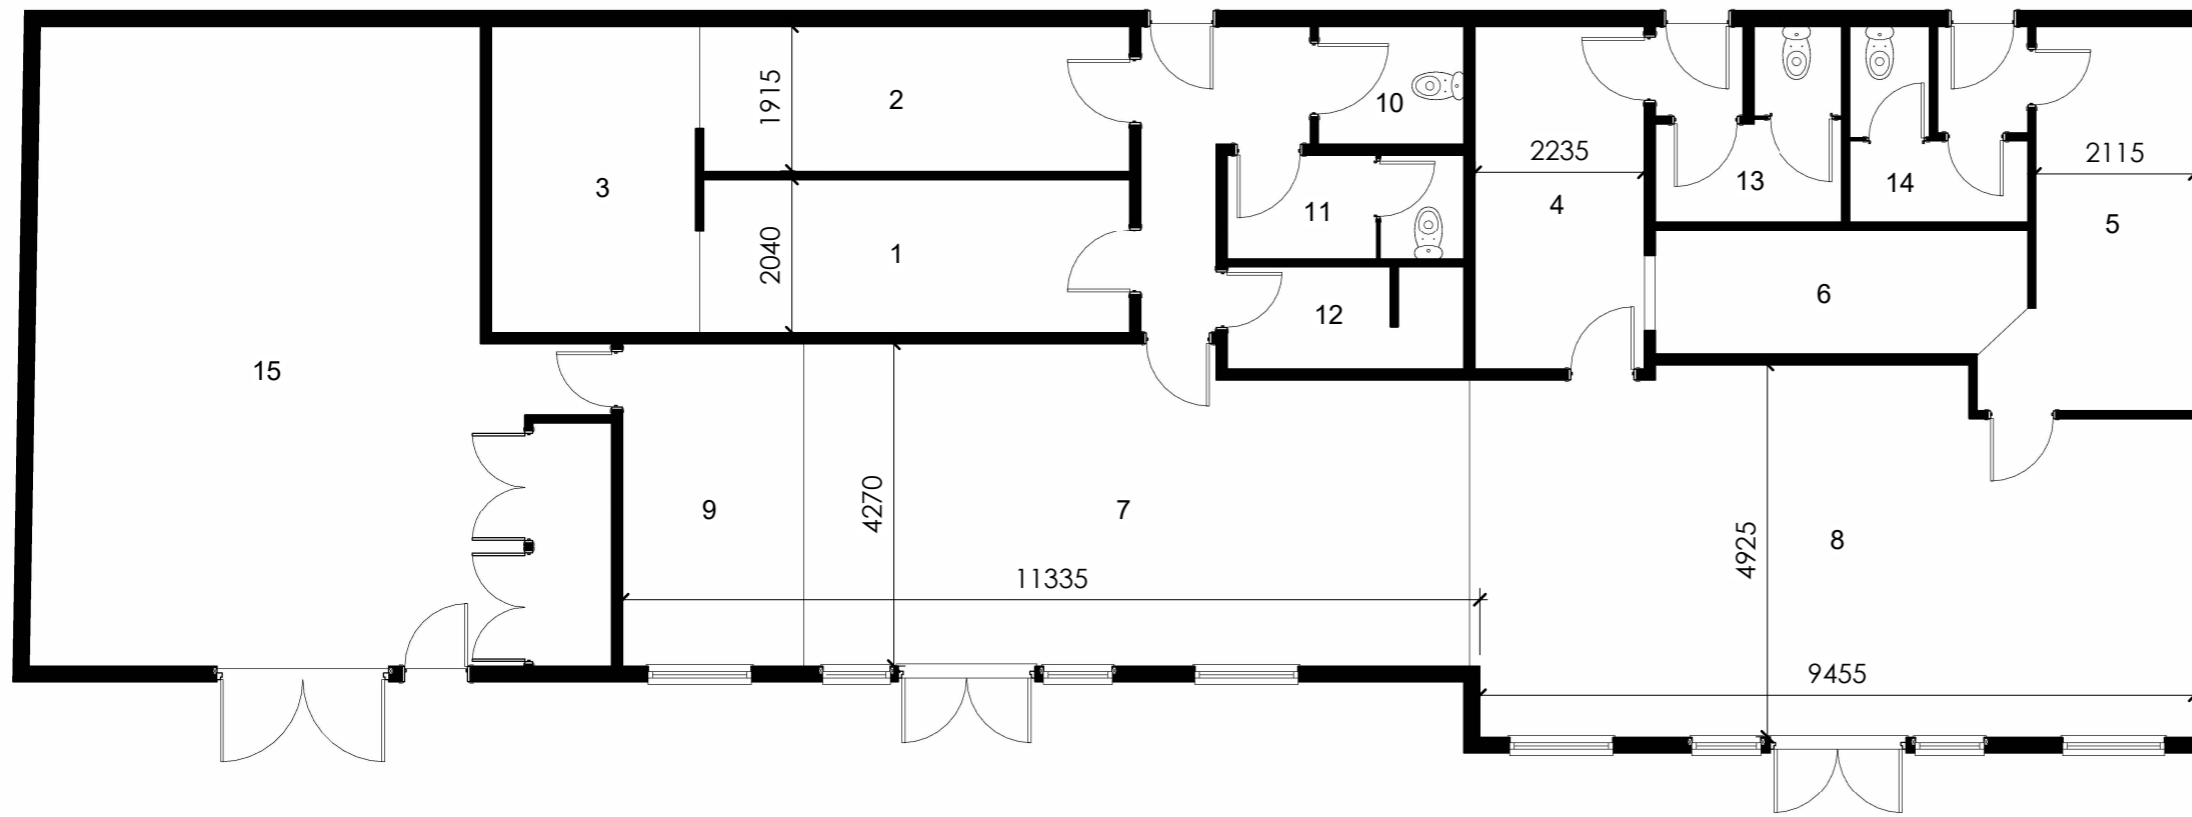

Existing Room Schedule			
Number	Name	Area	Comments
1	Changing Room	11.6 m <sup>2</sup>	
2	Changing Room	10.9 m <sup>2</sup>	
3	Shower	11.1 m <sup>2</sup>	Shared between teams
4	Changing Room	10.1 m <sup>2</sup>	
5	Changing Room	11.6 m <sup>2</sup>	
6	Shower	8.1 m <sup>2</sup>	Shared between teams
7	Bar Social Space	36.0 m <sup>2</sup>	
8	Kitchen Social Space	44.5 m <sup>2</sup>	
9	Bar	10.2 m <sup>2</sup>	
10	WC	3.0 m <sup>2</sup>	
11	WC	4.3 m <sup>2</sup>	
12	Officials Changing Room	4.2 m <sup>2</sup>	
13	WC	4.7 m <sup>2</sup>	
14	WC	4.1 m <sup>2</sup>	
15	Store Room	53.6 m <sup>2</sup>	

Rev	Description	Date
A	Issued for design presentation.	18.03.2024

**Pottinger Design**  
Architectural Design + Structural Engineering

58 Oldaker Rd, Lewes, E. Sussex, BN8 4LP  
 info@pottingerdesign.co.uk  
 07421 074987 | www.pottingerdesign.co.uk

Project  
**Sports Pavilion Renovation**  
 King George V Playing Field  
 Newick

Client:  
**Newick Parish Council**

Drawing Title  
**Existing Layout**

A3	Scale	Rev
	1 : 100	A

Drawing Number  
20432- PR002